


1. Tile ROCKFON, edge X
2. Mainrunner T24 C/H38 3600 white
3. Cross Tee T24 C38 1800 white
4. Cross Tee T24 C38 600 white
5. Adjustable hanger
6. DLC clips
7. X island profile kit
8. Angle bracket for coff frame

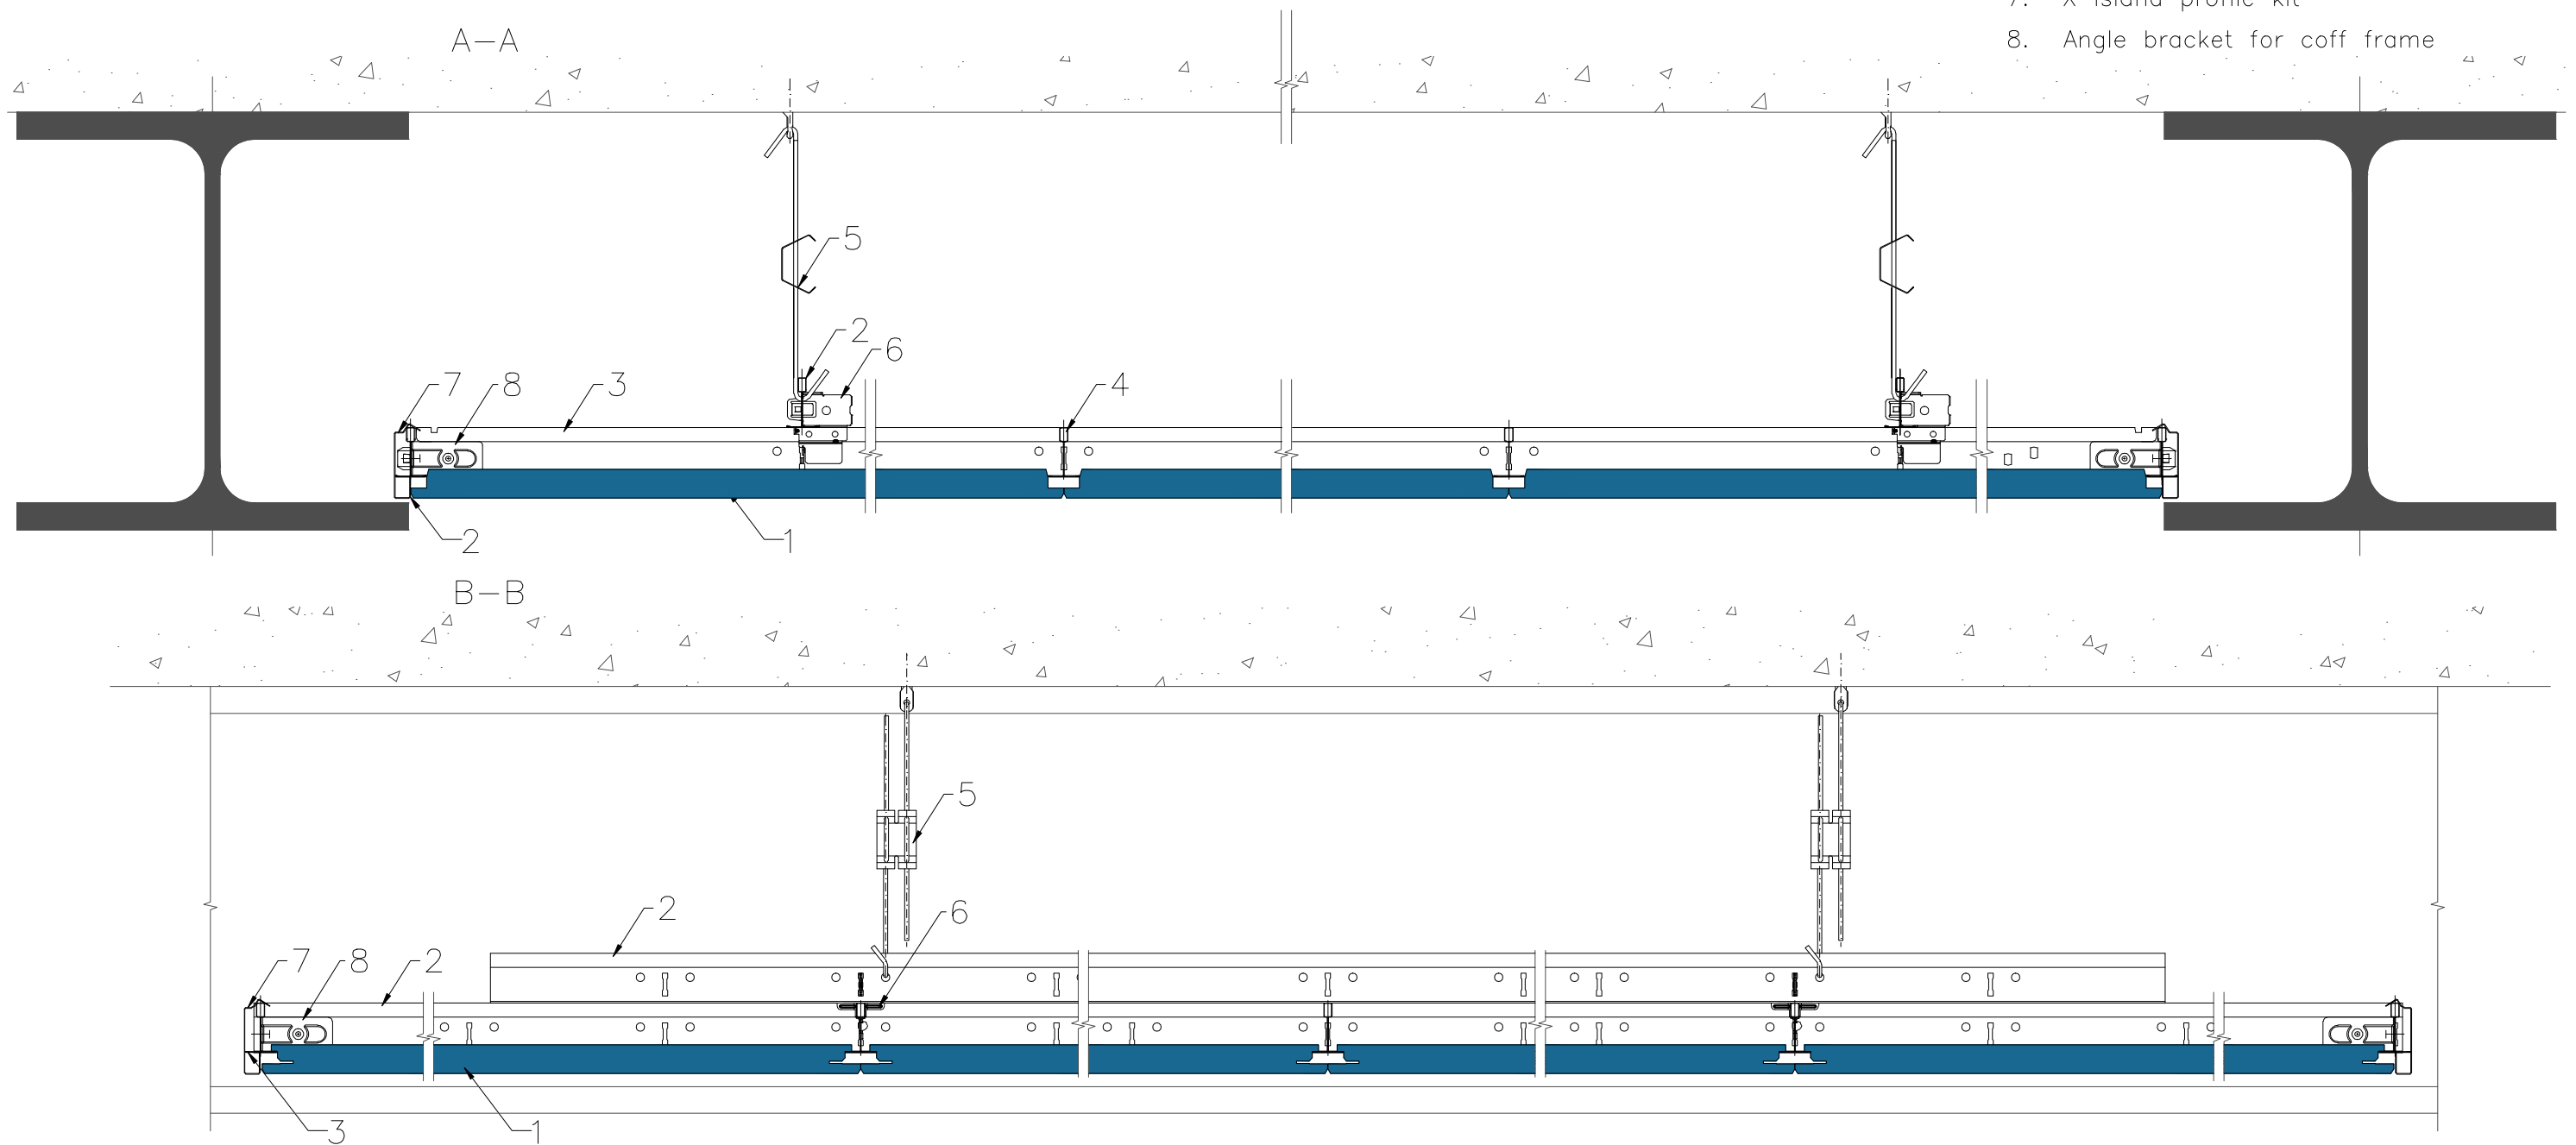

All screws and other fastenings shown are indicative and illustrative only.
Specific fasteners should be chosen dependent on substrates and materials being used.

Information:
Beams – Metal beams island/floating ceiling

Date:
04.04.2014

Drawing Type:

Drawing No.:
1.2.6.Girders-and-beams

Drawn by:

Scale:
1:5

Contact Information:

We kindly draw your attention to the fact that the above drawings should be considered as guidelines and therefore are without responsibility on the part of Rockfon.

Rockfon[®]