


1. Tile ROCKFON, edge B 1200x600x50mm
2. Spiral anchor
3. Adjustable link with hook

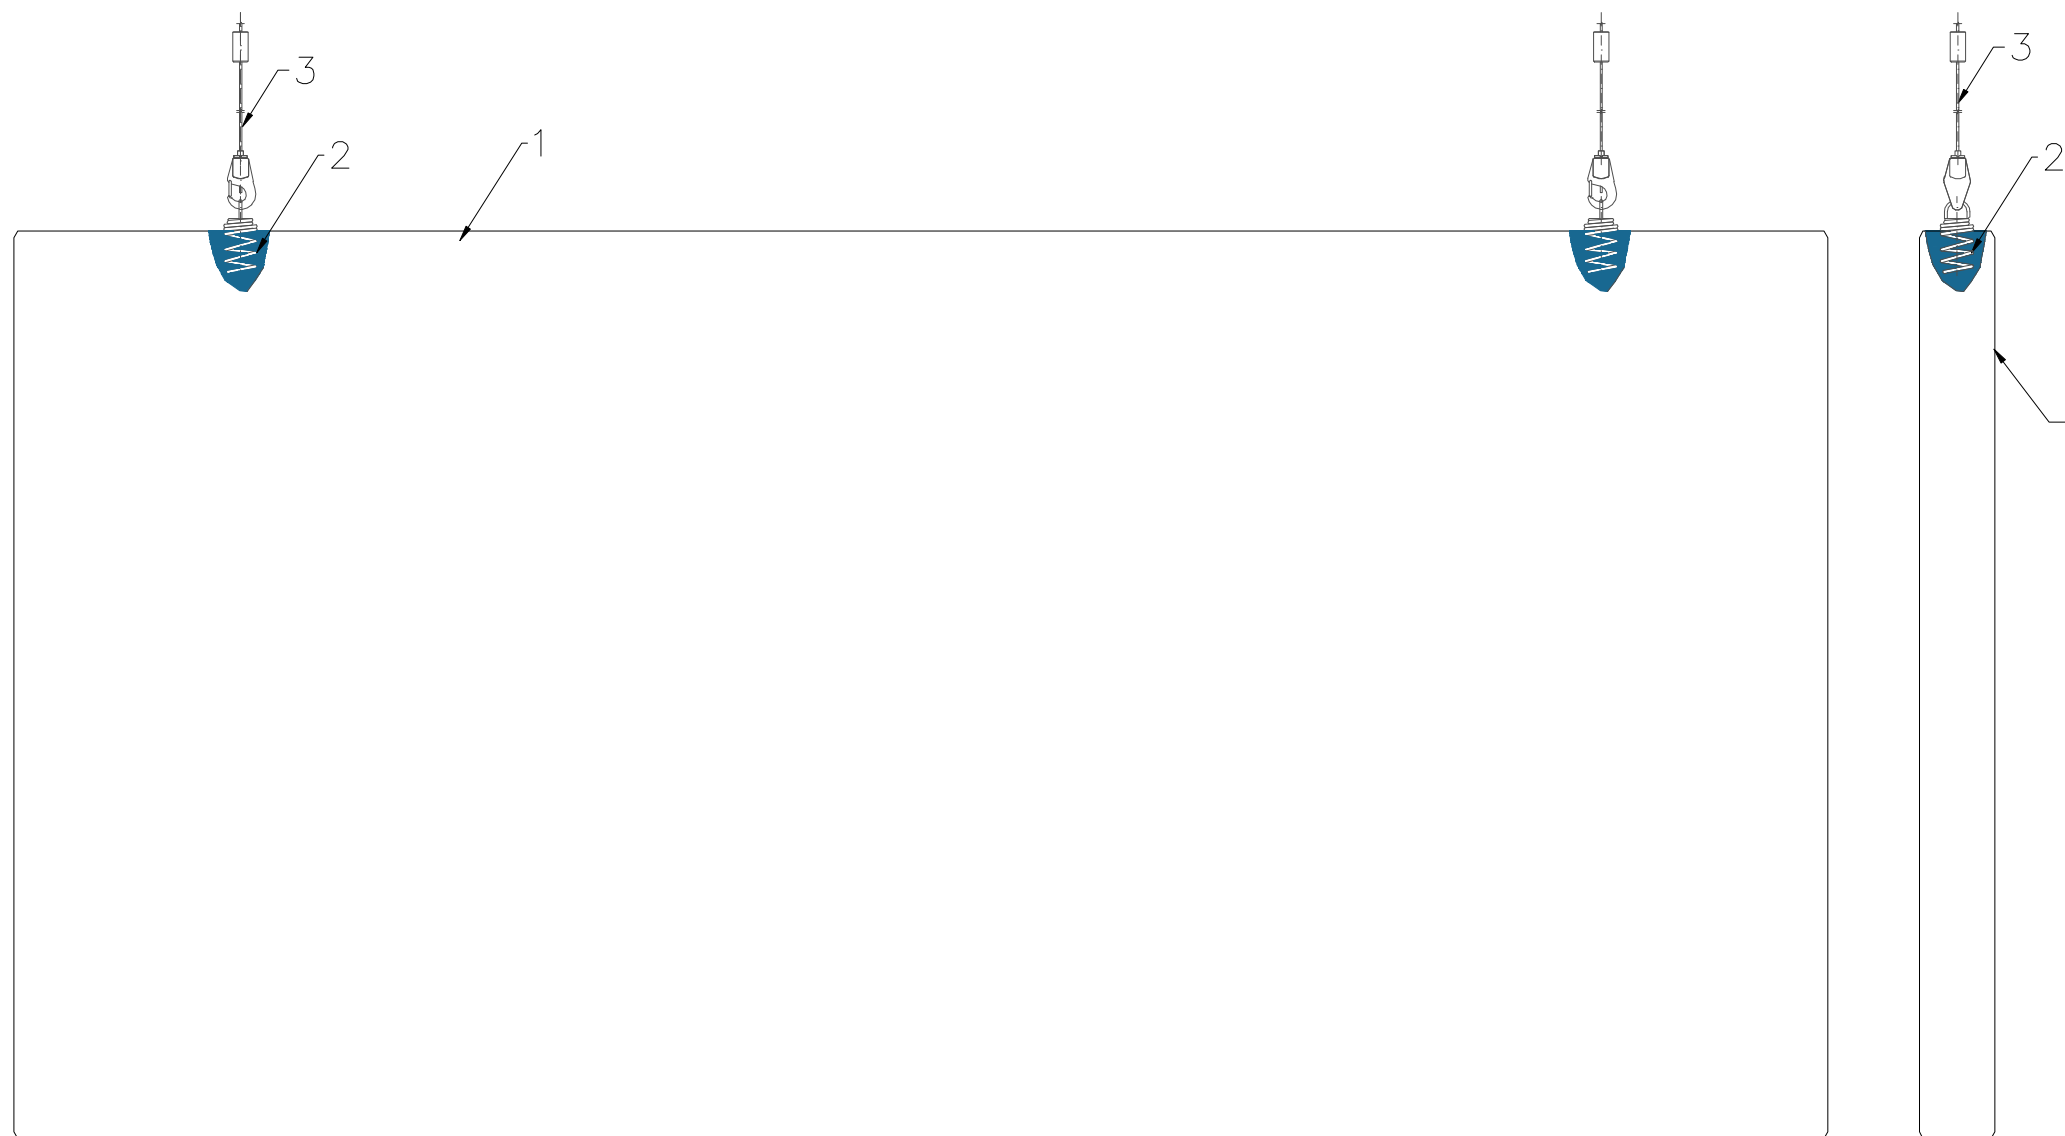

All screws and other fastenings shown are indicative and illustrative only.
 Specific fasteners should be chosen dependent on substrates and materials being used.

Information: Acoustic regulation without a complete suspended ceiling – frameless baffles	Date: 05.04.2014		Drawing Type:	
	Drawing No.: 2.3.1.Islands-wall-absorbers--baffles		Drawn by:	Scale: 1:5
	Contact Information:			

We kindly draw your attention to the fact that the above drawings should be considered as guidelines and therefore are without responsibility on the part of Rockfon.

