
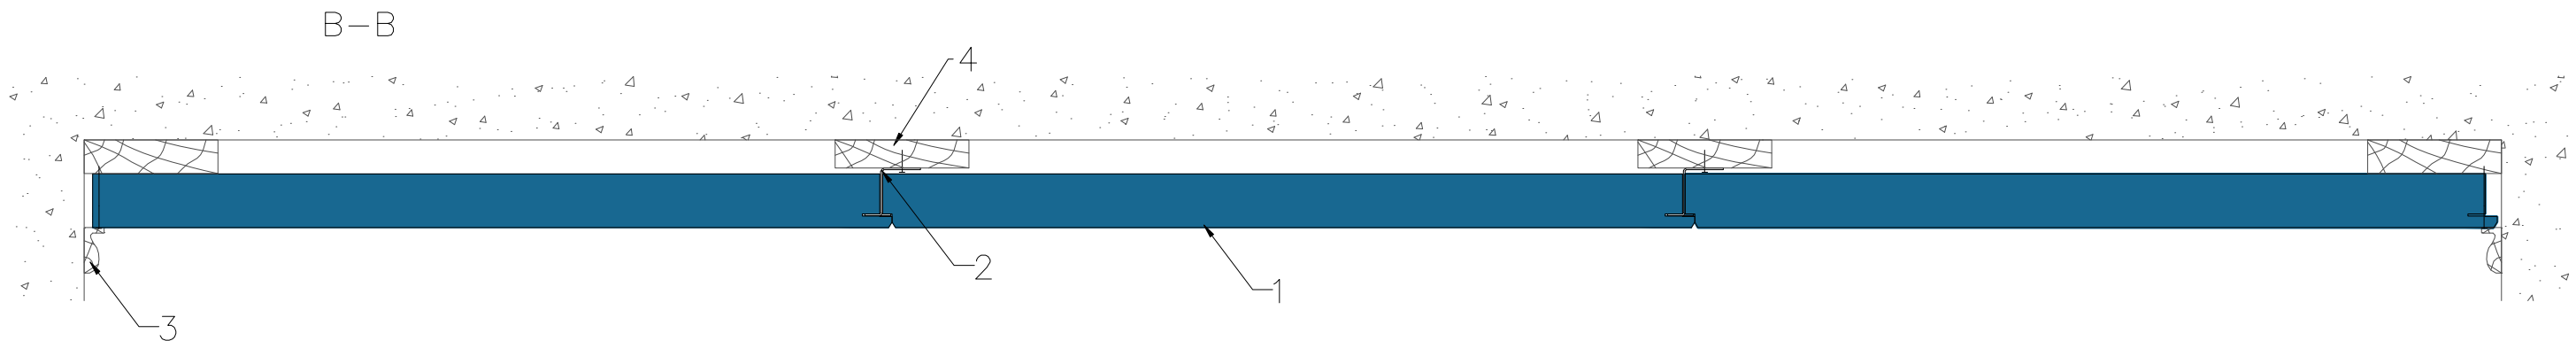


1. Tile ROCKFON, edge G 600x600x40mm
2. G-hook 40mm
3. Perimeter trim wood/MDF
4. Wooden lath

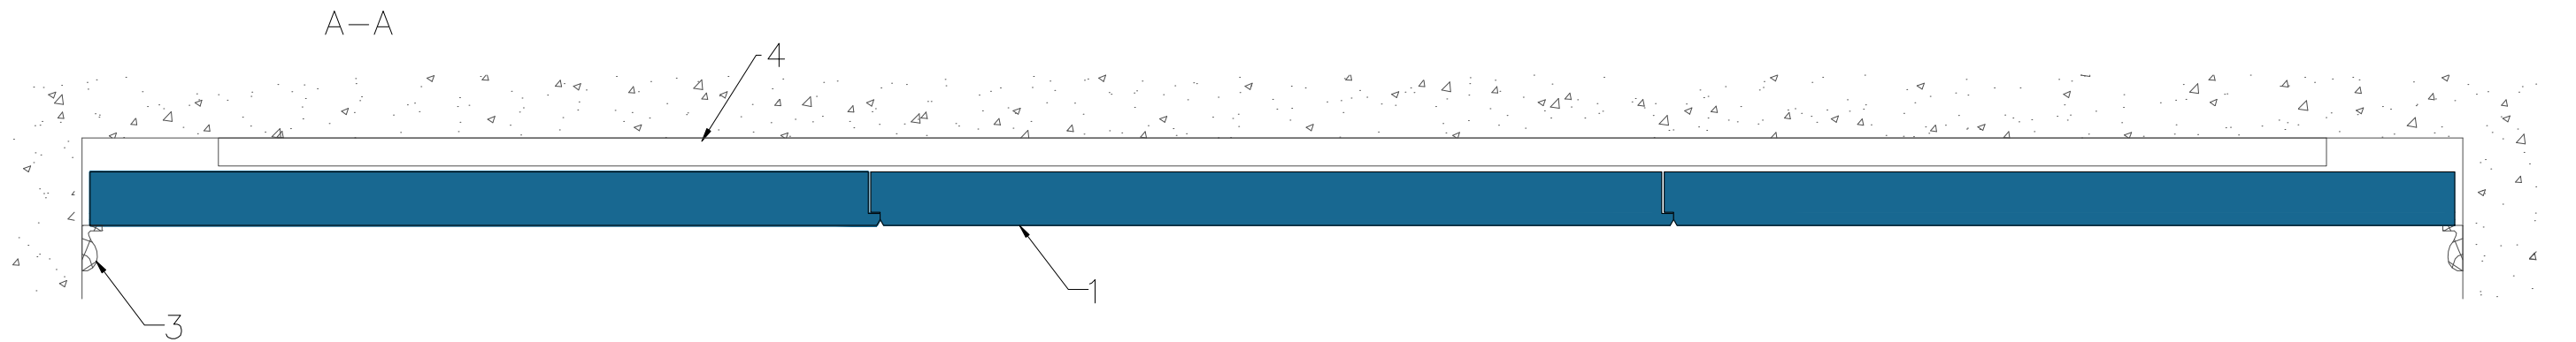

All screws and other fastenings shown are indicative and illustrative only.
 Specific fasteners should be chosen dependent on substrates and materials being used.

Information: Ceiling height – Sonar Acitivity (G-edge) G-hooks	Date: 16.04.2014		Drawing Type:	
	Drawing No.: 6.1.6.Ceiling-height		Drawn by:	Scale: 1:5
	Contact Information:			

We kindly draw your attention to the fact that the above drawings should be considered as guidelines and therefore are without responsibility on the part of Rockfon.

