


1. Tile ROCKFON SONAR G 600x600x40mm
2. G-hook 40mm
3. Perimeter trim wood/MDF
4. Wooden lath
5. Wooden lath

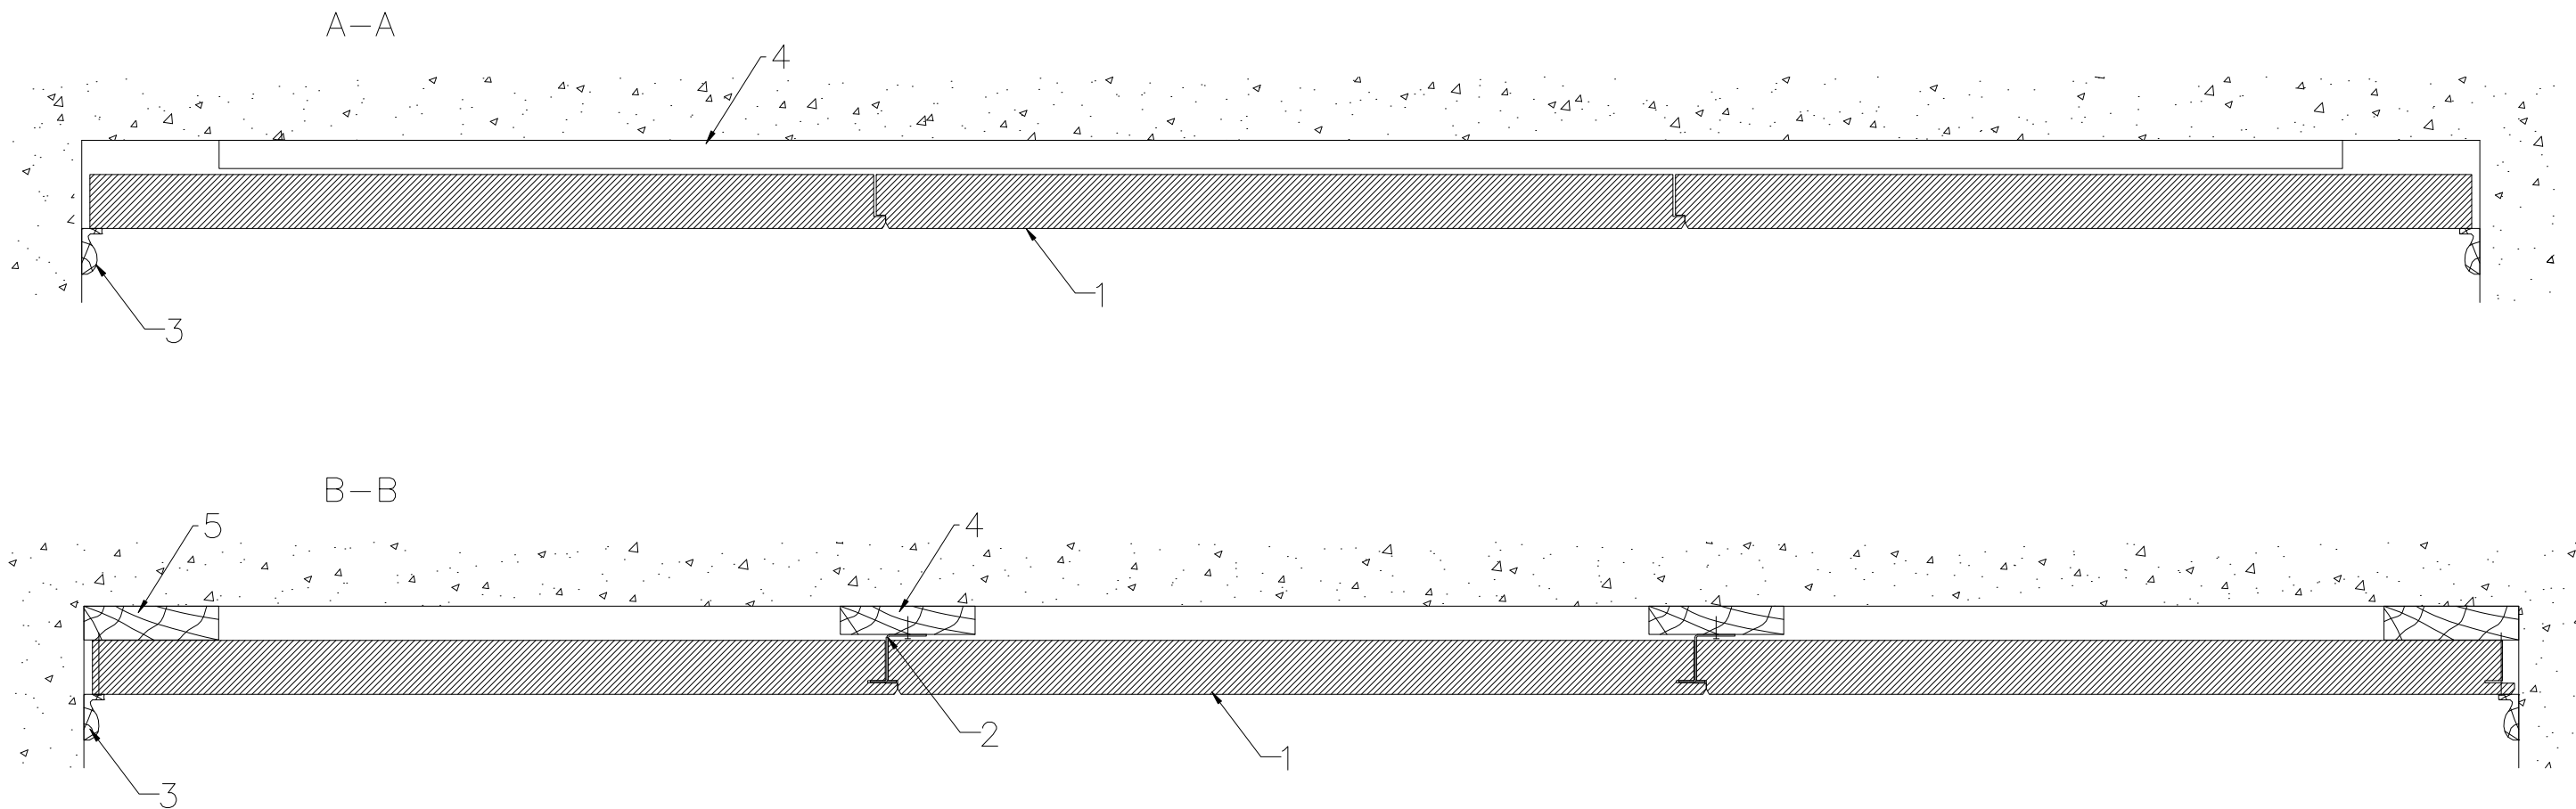

All screws and other fastenings shown are indicative and illustrative only.
 Specific fasteners should be chosen dependent on substrates and materials being used.

Information: Ceiling height – Sonar Acitivity (G-edge) G-hooks	
We kindly draw your attention to the fact that the above drawings should be considered as guidelines and therefore are without responsibility on the part of Rockfon.	

Date:		Drawing Type:	
Drawing No.:		Drawn by:	Scale: 1:5
Contact Information:			

