


1. Tile ROCKFON SONAR A
2. Main runner DX24 3700mm
3. Cross tee DX24 600mm
4. Adjustable hanger
5. Perimeter angle trim
6. Gypsum board

A-A

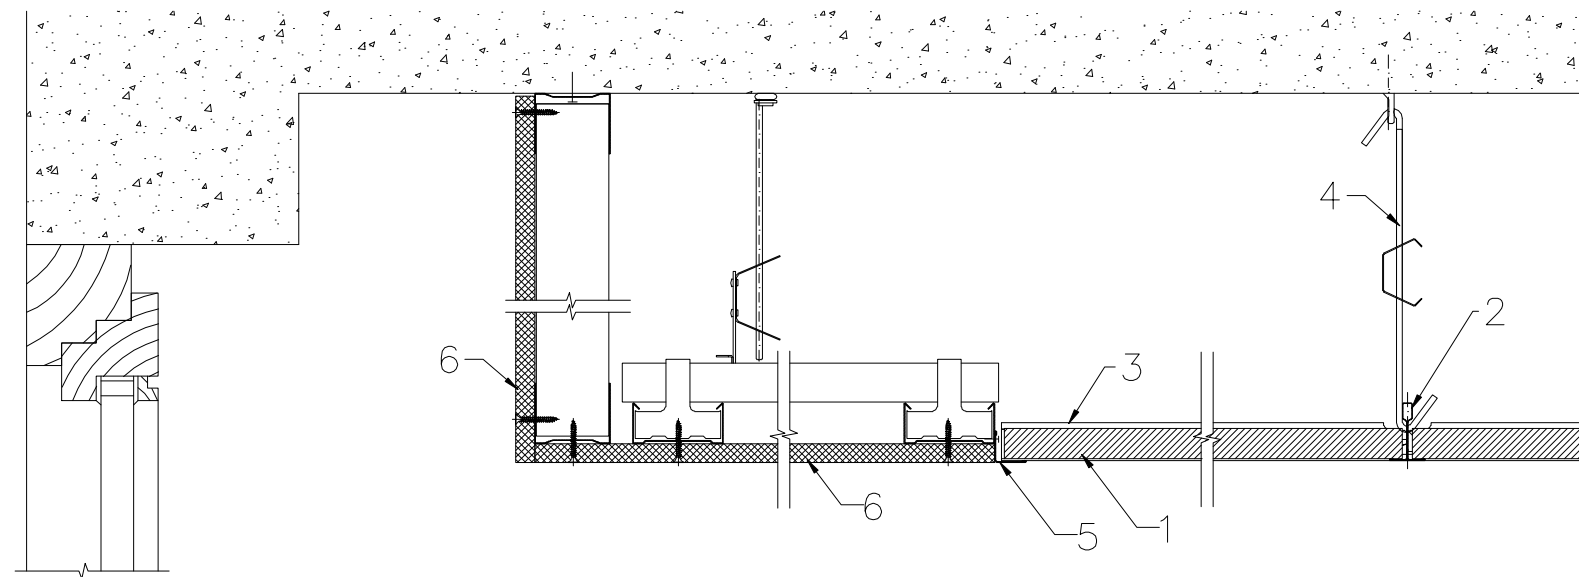

All screws and other fastenings shown are indicative and illustrative only.
Specific fasteners should be chosen dependent on substrates and materials being used.

<p>Information: Light from windows – gypsum perimeter finish vertical</p>	<p>Date:</p>		<p>Drawing Type:</p>	
	<p>Drawing No.:</p>		<p>Drawn by:</p>	<p>Scale: 1:5</p>
	<p>Contact Information:</p>			

