


1. Tile ROCKFON SONAR A
2. Main runner DX24 3700mm
3. Cross tee DX24 600mm
4. Adjustable hanger
5. Perimeter angle trim
6. Gypsum board

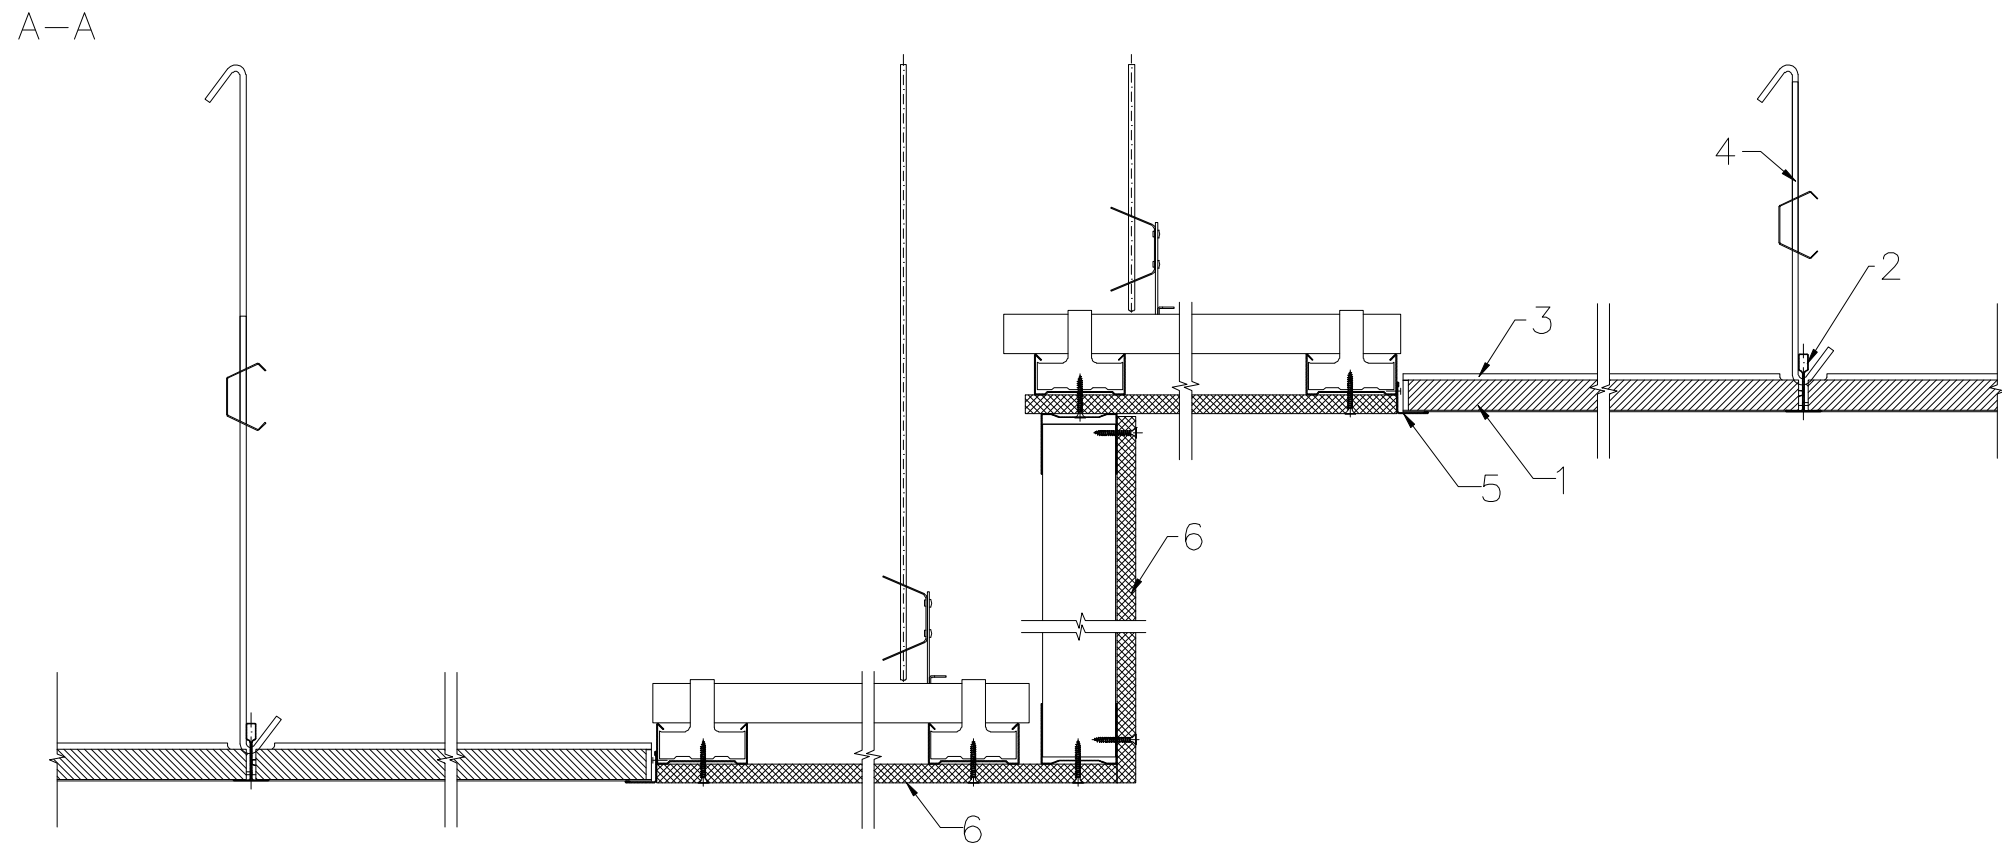

All screws and other fastenings shown are indicative and illustrative only.
 Specific fasteners should be chosen dependent on substrates and materials being used.

Information:
 Level shift – solution with gypsum board

Date:

Drawing Type:

Drawing No.:

Drawn by:

Scale:

1:5

Contact Information:

We kindly draw your attention to the fact that the above drawings should be considered as guidelines and therefore are without responsibility on the part of Rockfon.

