


1. Tile ROCKFON SONAR A
2. Cross tee DX24 1200mm
3. Main runner DX24 3700mm
4. Perimeter angle trim
5. Adjustable hanger
6. Pillar
7. Air gap ~ 5–10 mm

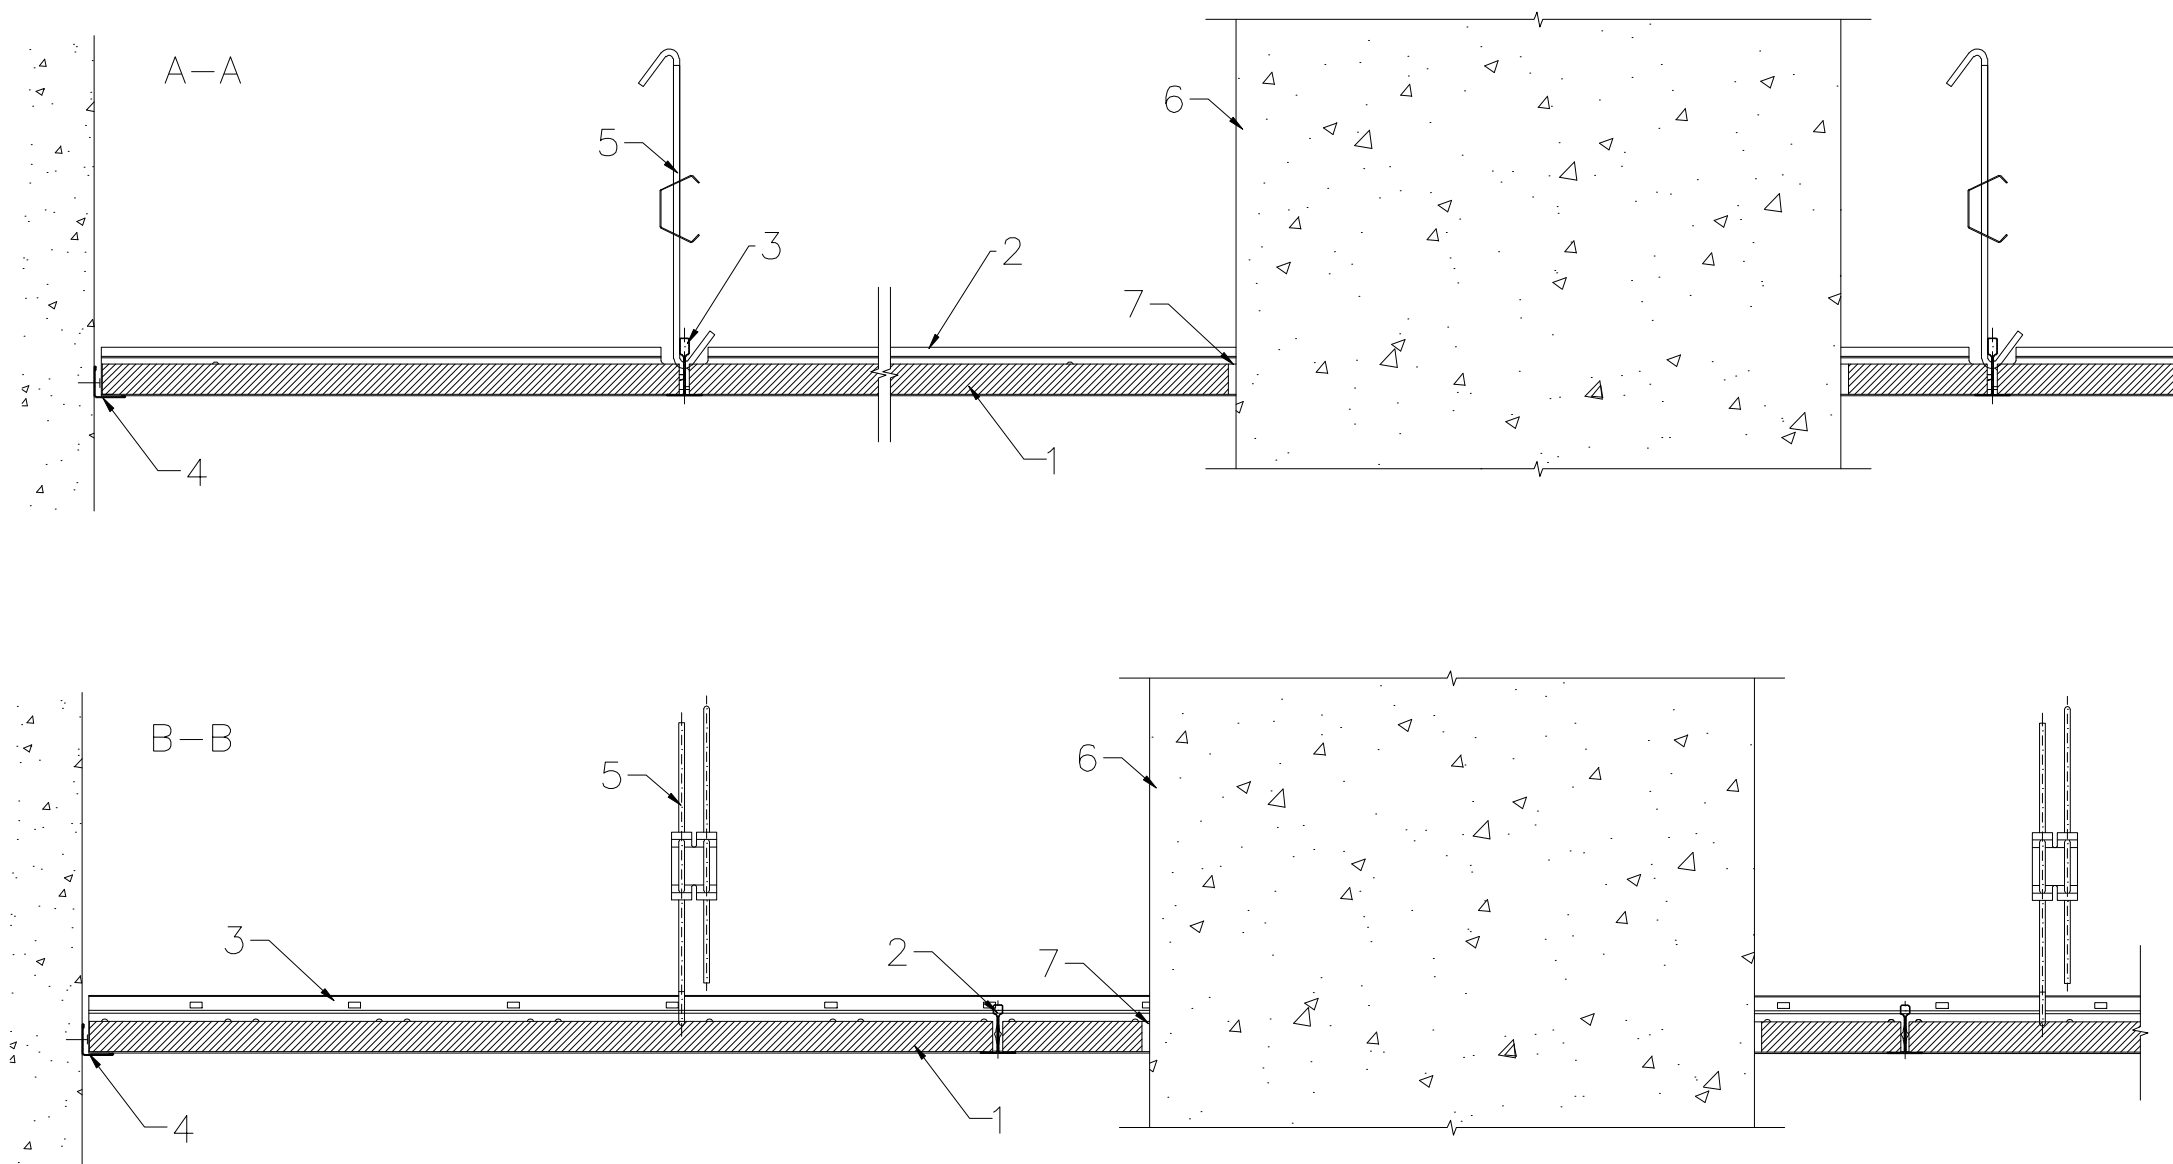

All screws and other fastenings shown are indicative and illustrative only.  
Specific fasteners should be chosen dependent on substrates and materials being used.

**Information:**  
Pillars – cutout 5–10mm gap (only small pillars)

Date:

Drawing Type:

Drawing No.:

Drawn by:

Scale:

1:5

Contact Information:

We kindly draw your attention to the fact that the above drawings should be considered as guidelines and therefore are without responsibility on the part of Rockfon.

**Rockfon**  
ACTIVATE YOUR CEILING