



1. Tile ROCKFON SONAR E
2. Main runner DX24 3700mm
3. Cross tee DX24 1200mm
4. Cross tee DX24 600mm
5. Adjustable hanger
6. Gypsum board

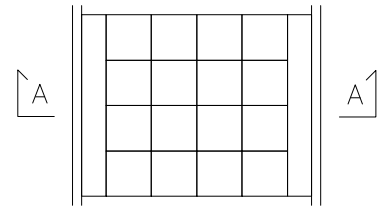

A-A

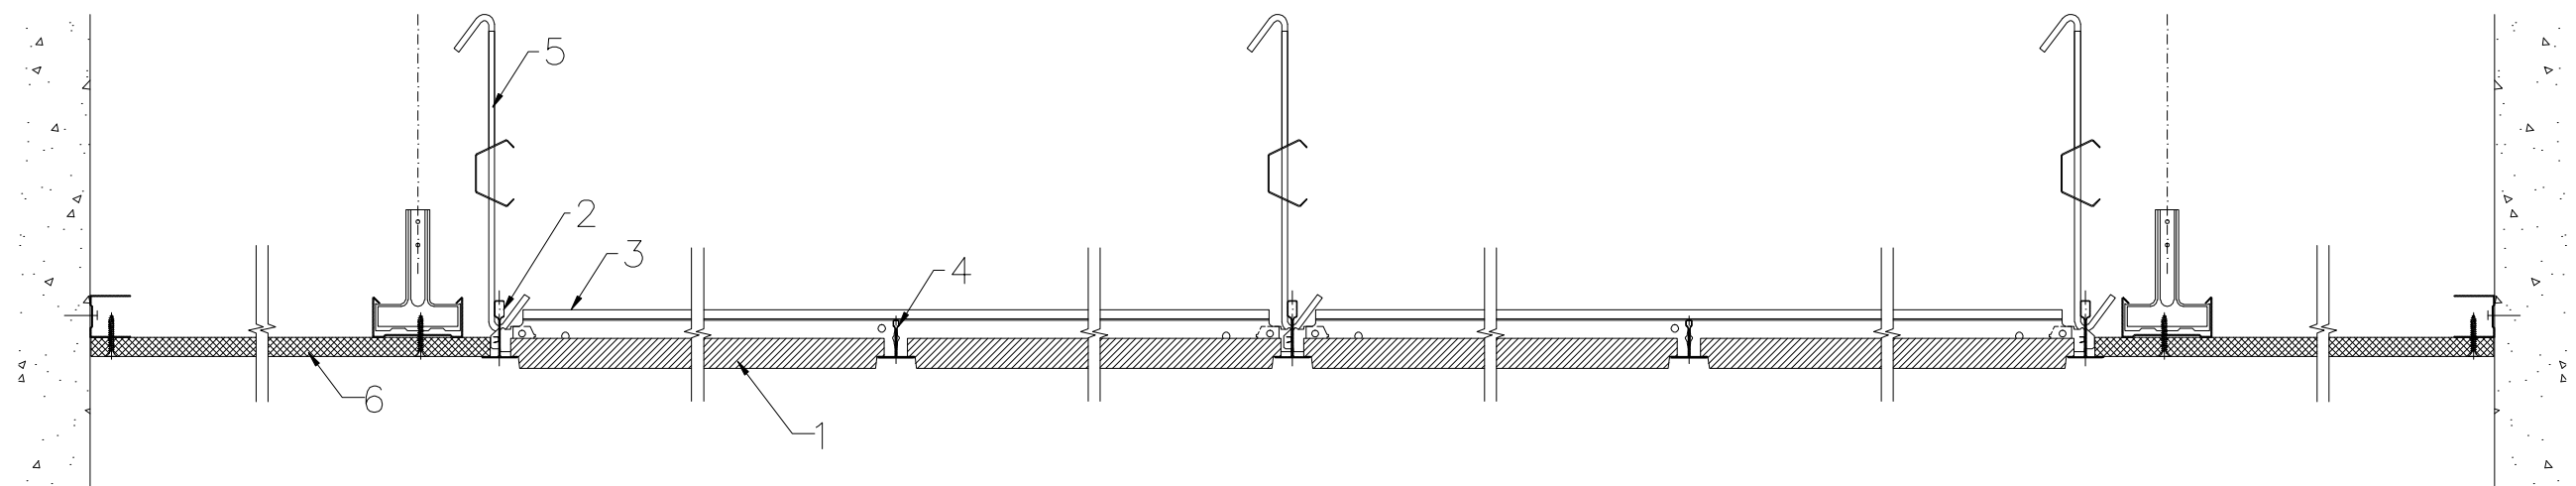

All screws and other fastenings shown are indicative and illustrative only.
 Specific fasteners should be chosen dependent on substrates and materials being used.

Information: Corridors – gypsum perimeter with T-profile	Date:		Drawing Type:	
	Drawing No.:		Drawn by:	Scale: 1:5
	Contact Information:			
We kindly draw your attention to the fact that the above drawings should be considered as guidelines and therefore are without responsibility on the part of Rockfon.				

