



A-A

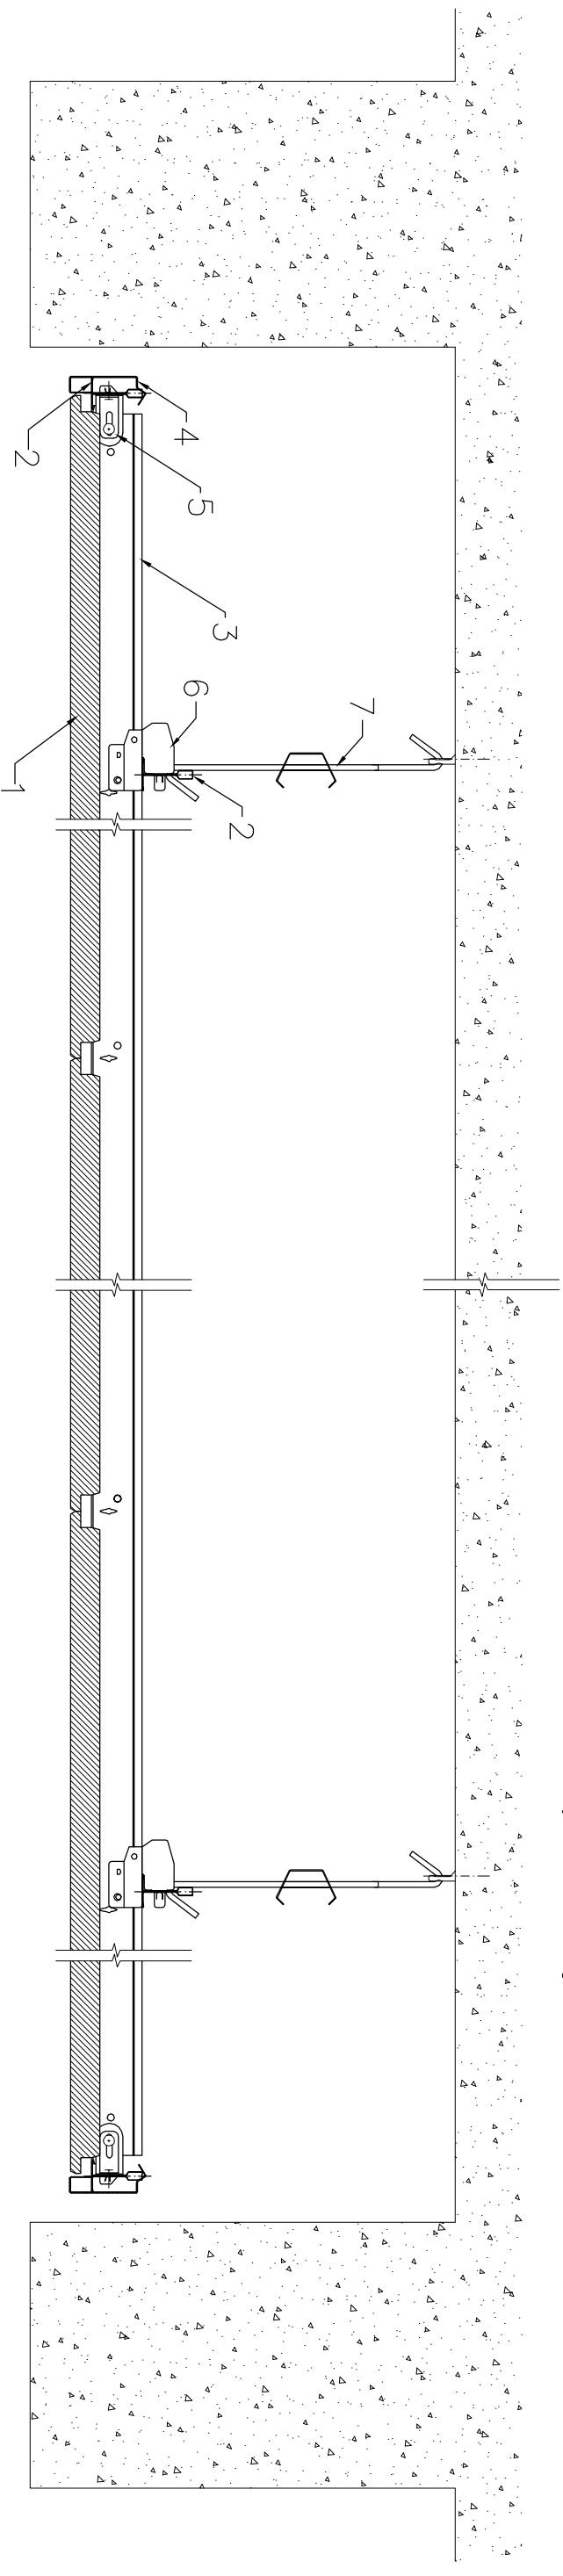

B-B

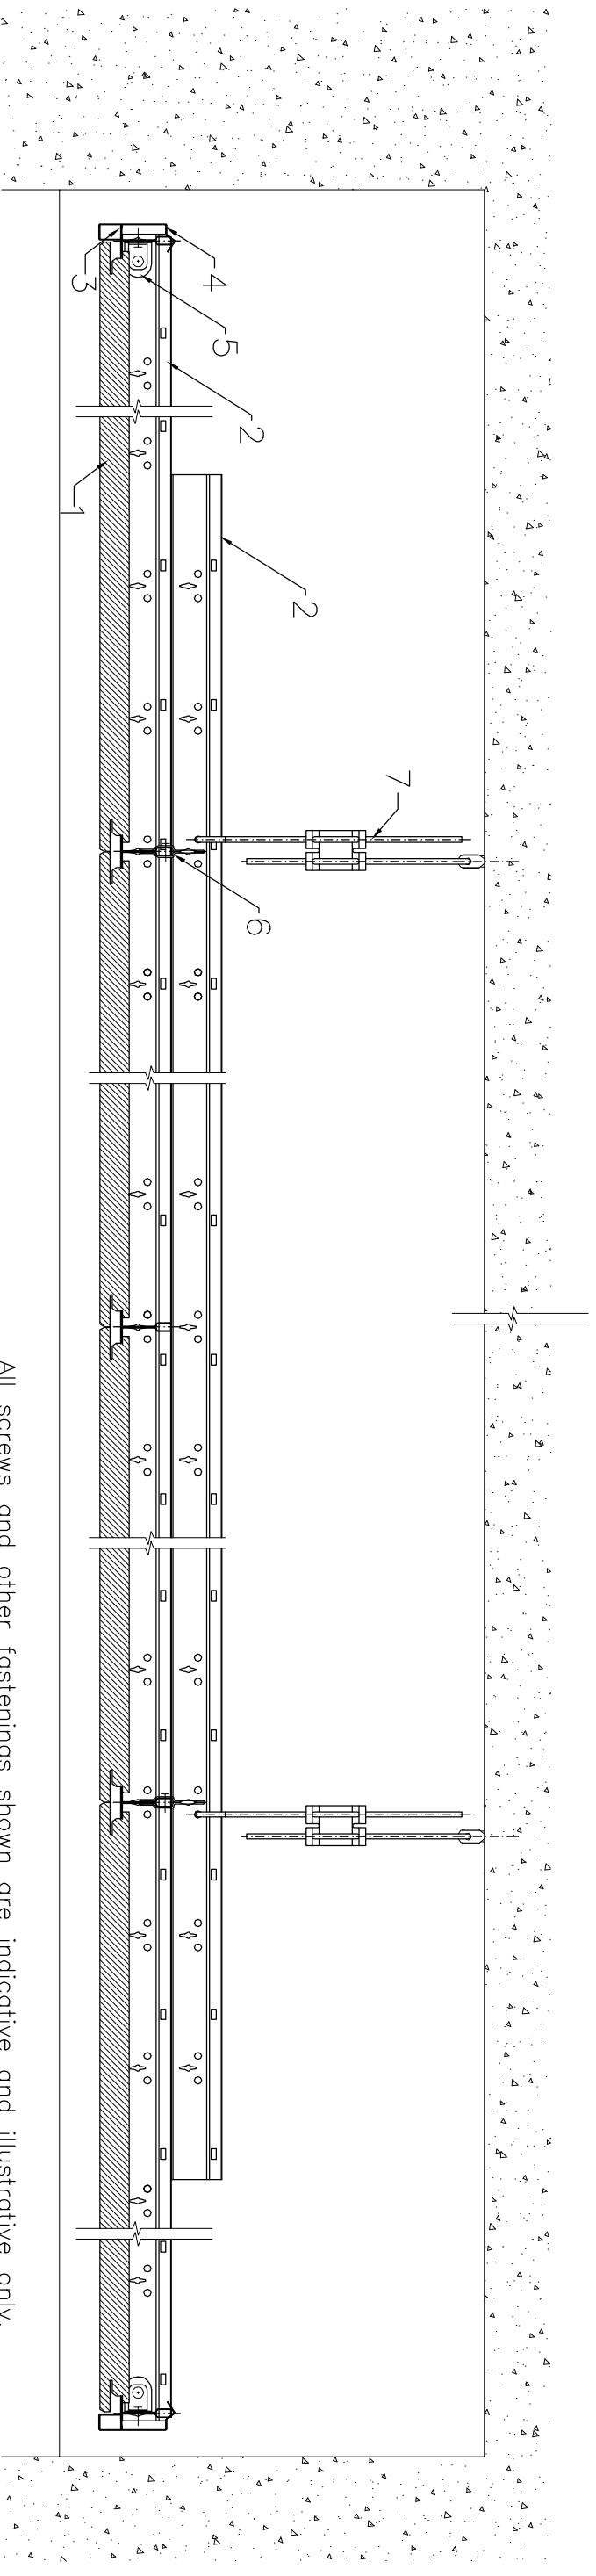

All screws and other fastenings shown are indicative and illustrative only.  
Specific fasteners should be chosen dependent on substrates and materials being used.

Information:  
Beams – square beams island/floating ceiling

We kindly draw your attention to the fact that the above drawings should be considered as guidelines and therefore are without responsibility on the part of Rockfon.

Date:

Drawing Type:

Drawing No.:

Drawn by:

Scale:  
1:5

Contact Information: