


1. Tile ROCKFON SONAR X
2. Main runner DX24 3700mm
3. Cross tee DX24 1800mm
4. X island profile kit
5. Angle bracket
6. DLC clips
7. Adjustable hanger

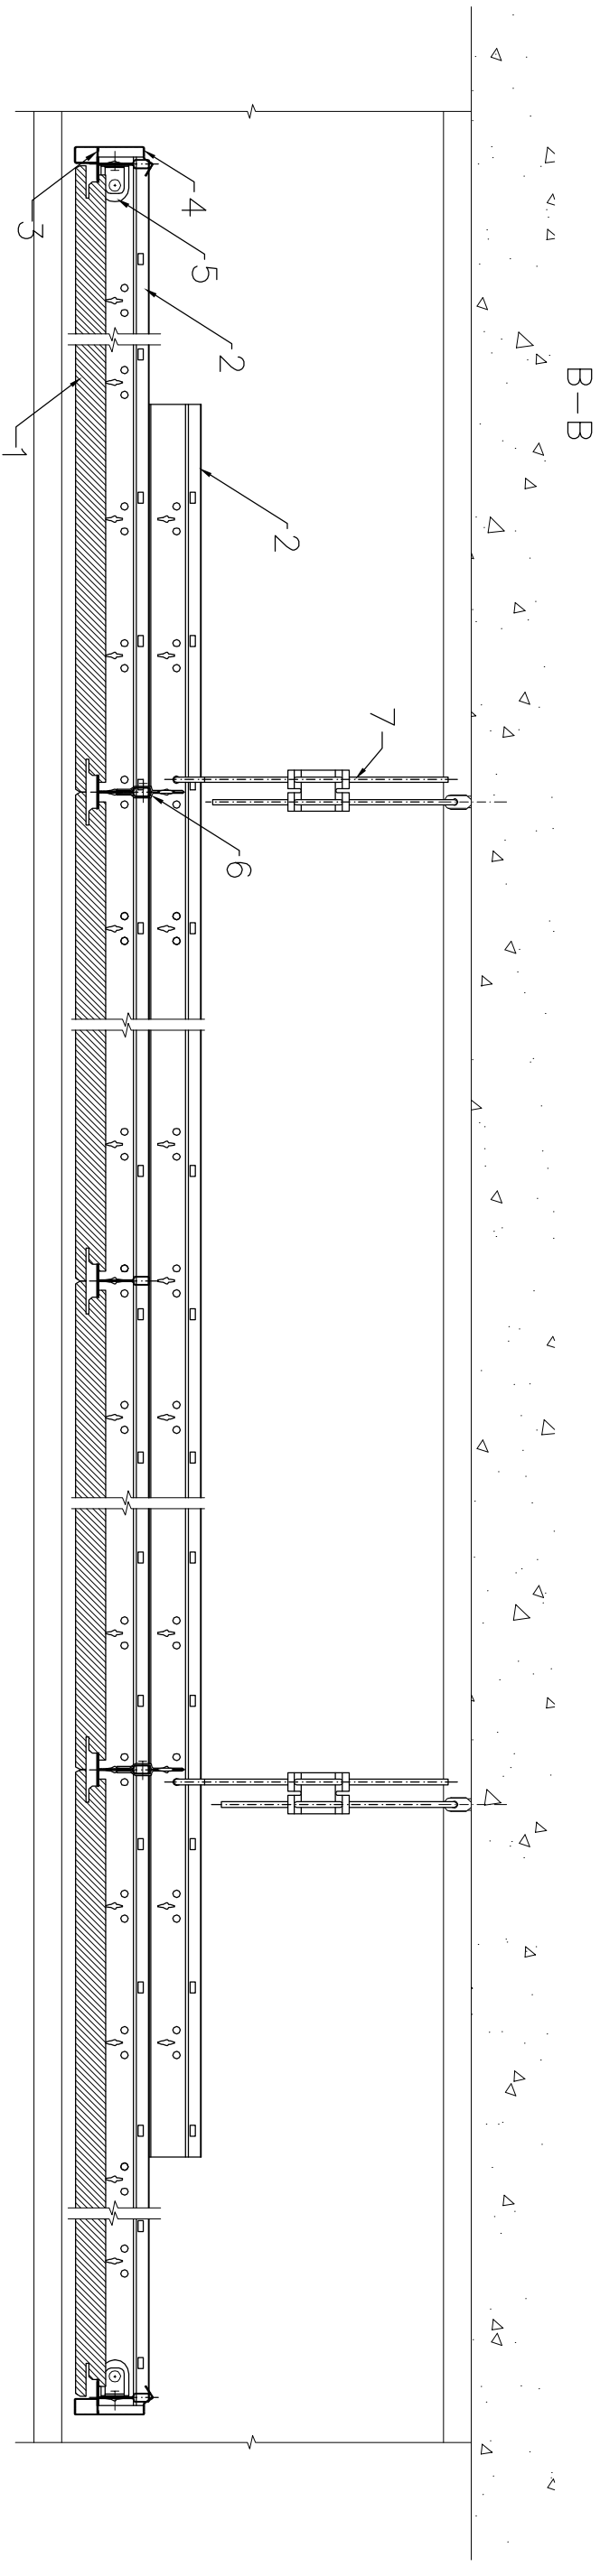

All screws and other fastenings shown are indicative and illustrative only.
Specific fasteners should be chosen dependent on substrates and materials being used.

Information:
Beams – Metal beams island/Floating ceiling

Date:

Drawing Type:

Drawing No.:

Drawn by:

Scale:
1:5

Contact Information: