
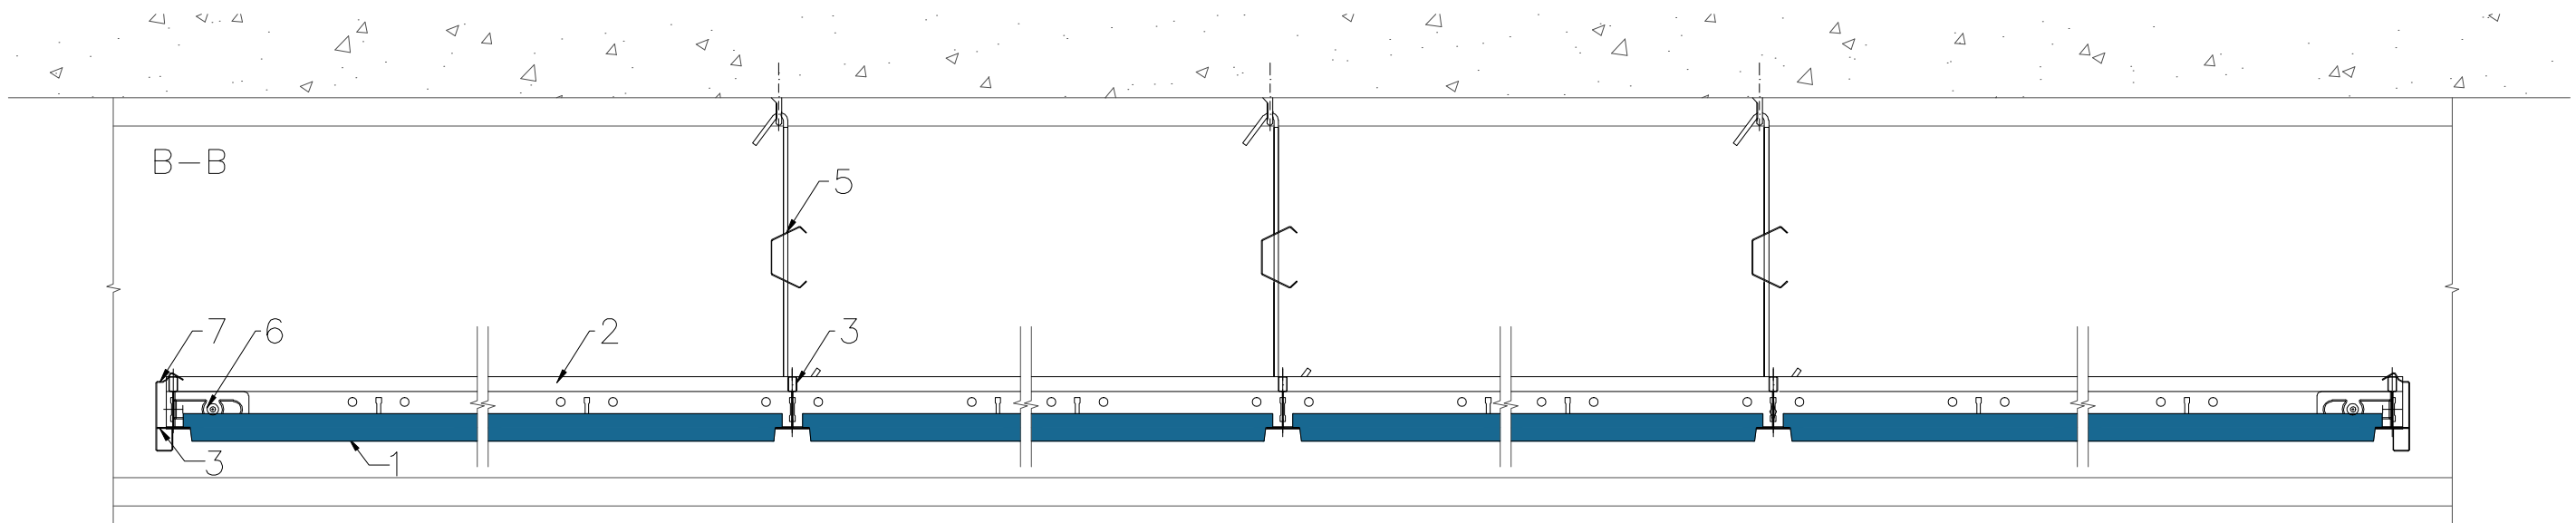


1. Tile ROCKFON, edge E
2. Mainrunner T24 C/H38 3600 white
3. Cross Tee T24 C38 1800 white
4. Cross Tee T24 C38 600 white
5. Adjustable hanger
6. Angle bracket for coff frame
7. X island profile kit

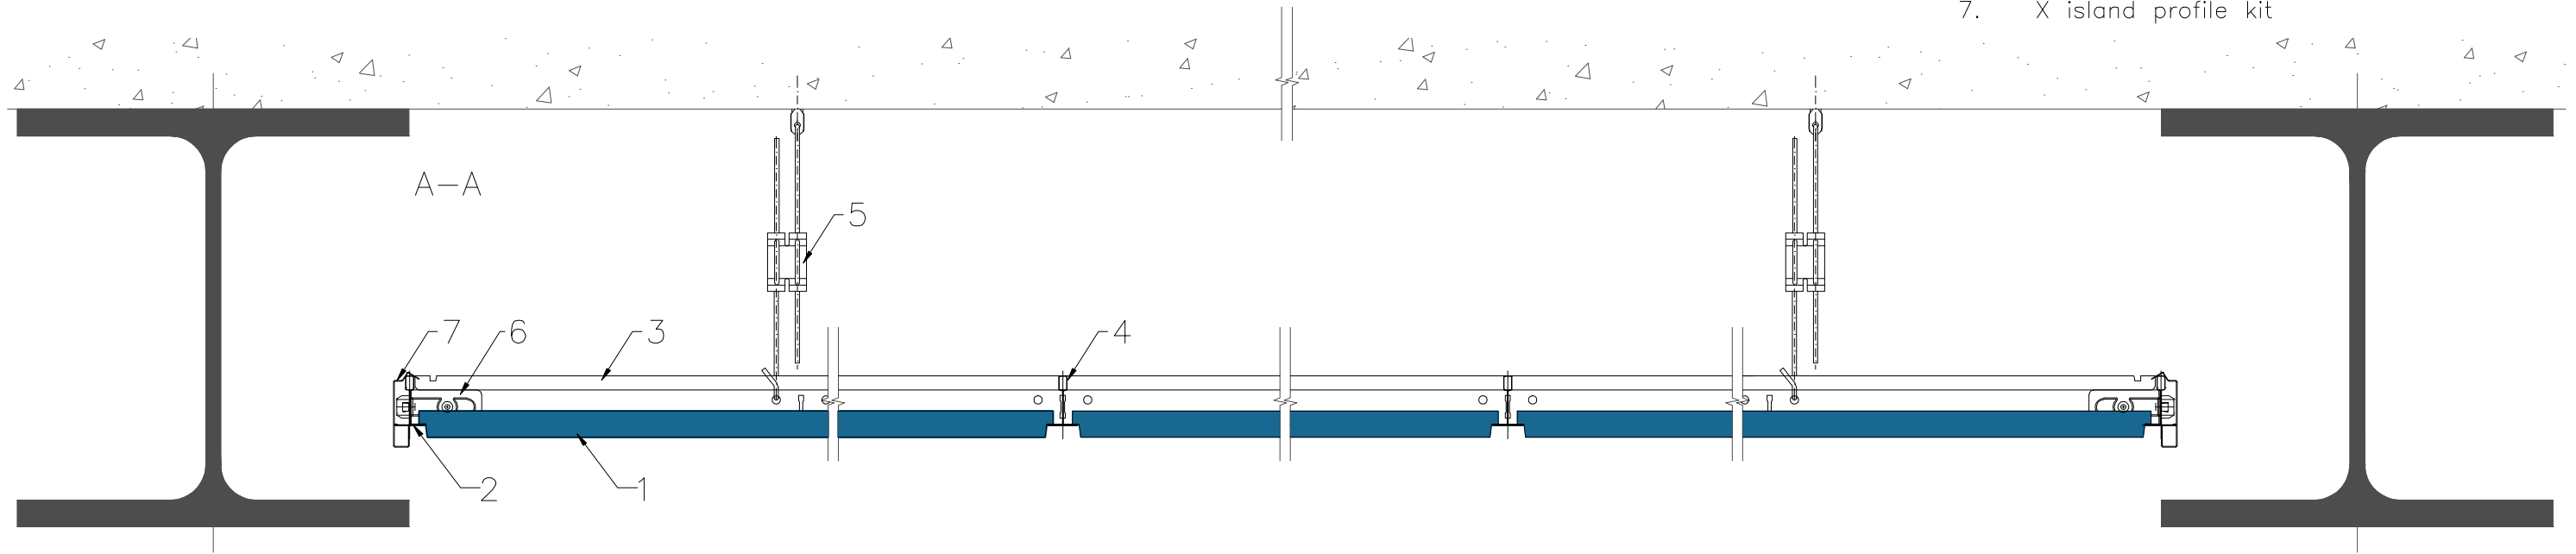

All screws and other fastenings shown are indicative and illustrative only.
Specific fasteners should be chosen dependent on substrates and materials being used.

Information:
Beams – Metal beams island/floating ceiling

Date:
03.04.2014

Drawing Type:

Drawing No.:
1.2.5.Girders-and-beams

Drawn by:

Scale:
1:5

Contact Information:

We kindly draw your attention to the fact that the above drawings should be considered as guidelines and therefore are without responsibility on the part of Rockfon.

Rockfon[®]