
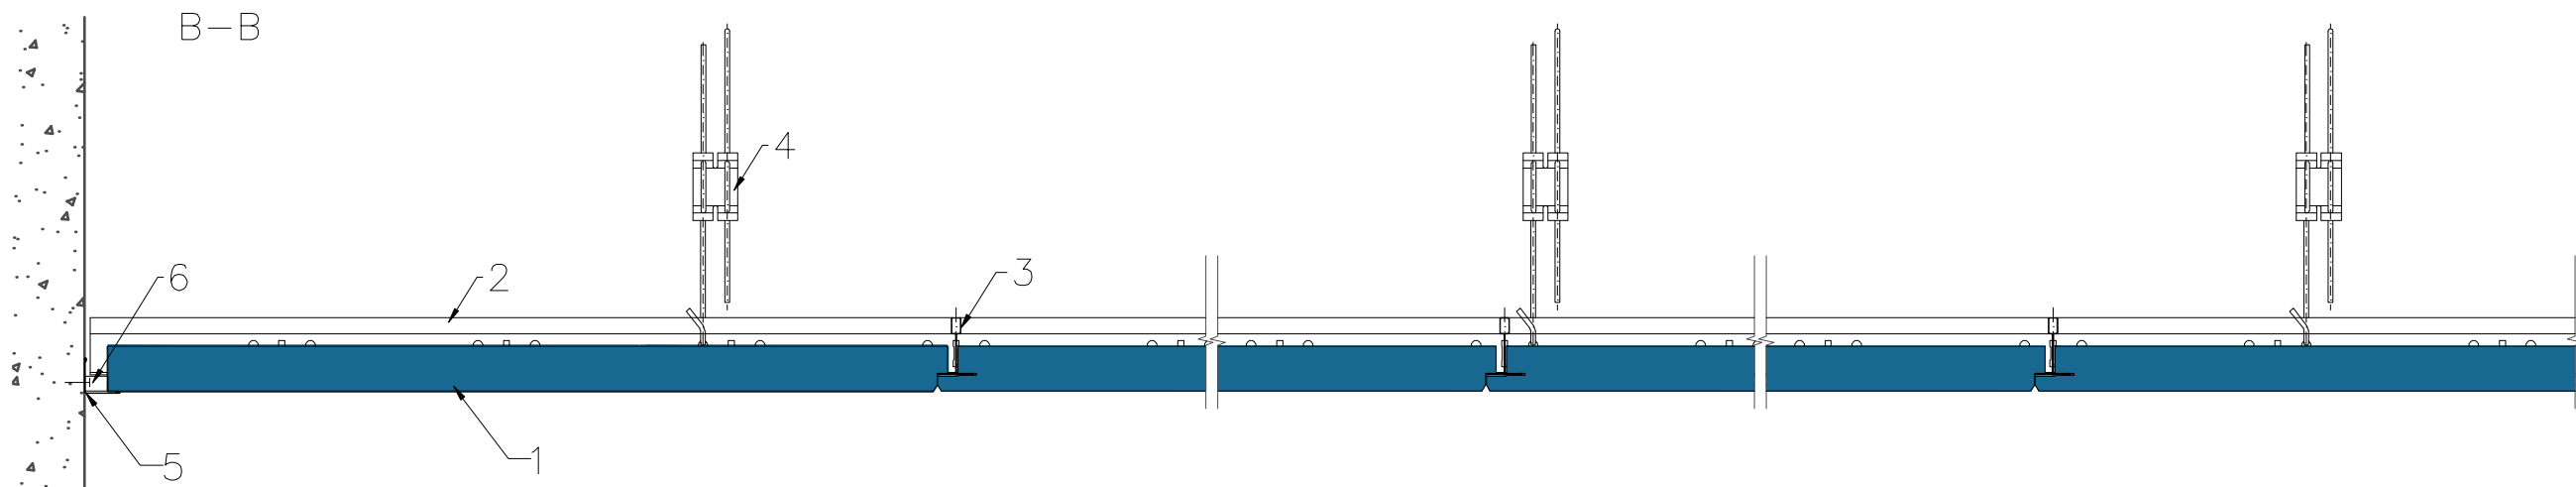


1. Tile ROCKFON SONAR dB 40
2. Mainrunner T24 C/H38 3600 white
3. Cross Tee T24 C38 1800 white
4. Adjustable hanger
5. Wall Angle 24/24 3050 white
6. Wall clip H=23mm

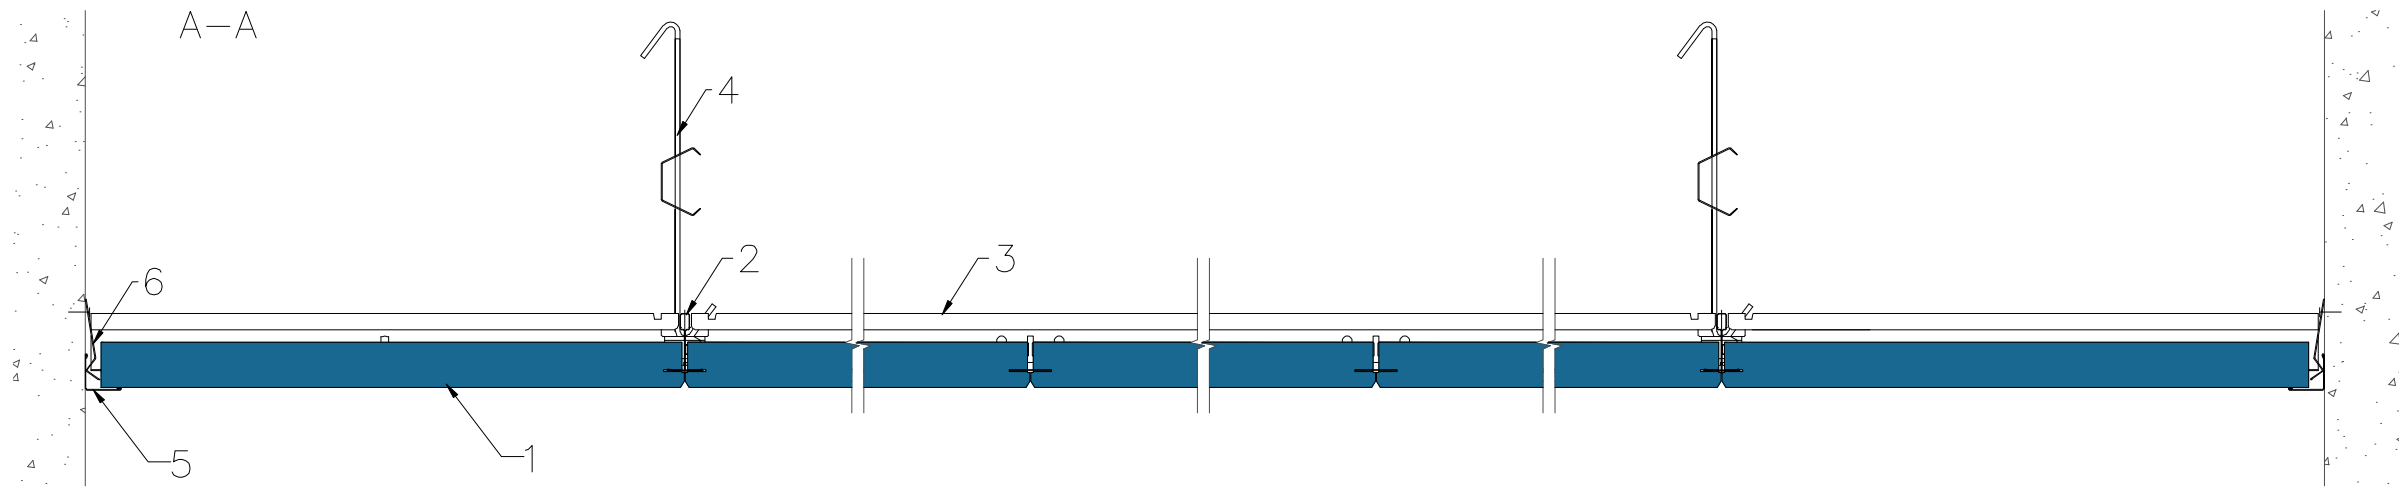

All screws and other fastenings shown are indicative and illustrative only.
Specific fasteners should be chosen dependent on substrates and materials being used.

Information:
D-edge - dB 40 DXL (reduction of instalation noise)

Date:
01.04.2014

Drawing Type:

Drawing No.:
23.7.1.Corridors

Drawn by:

Scale:
1:5

Contact Information:

We kindly draw your attention to the fact that the above drawings should be considered as guidelines and therefore are without responsibility on the part of Rockfon.

Rockfon[®]